


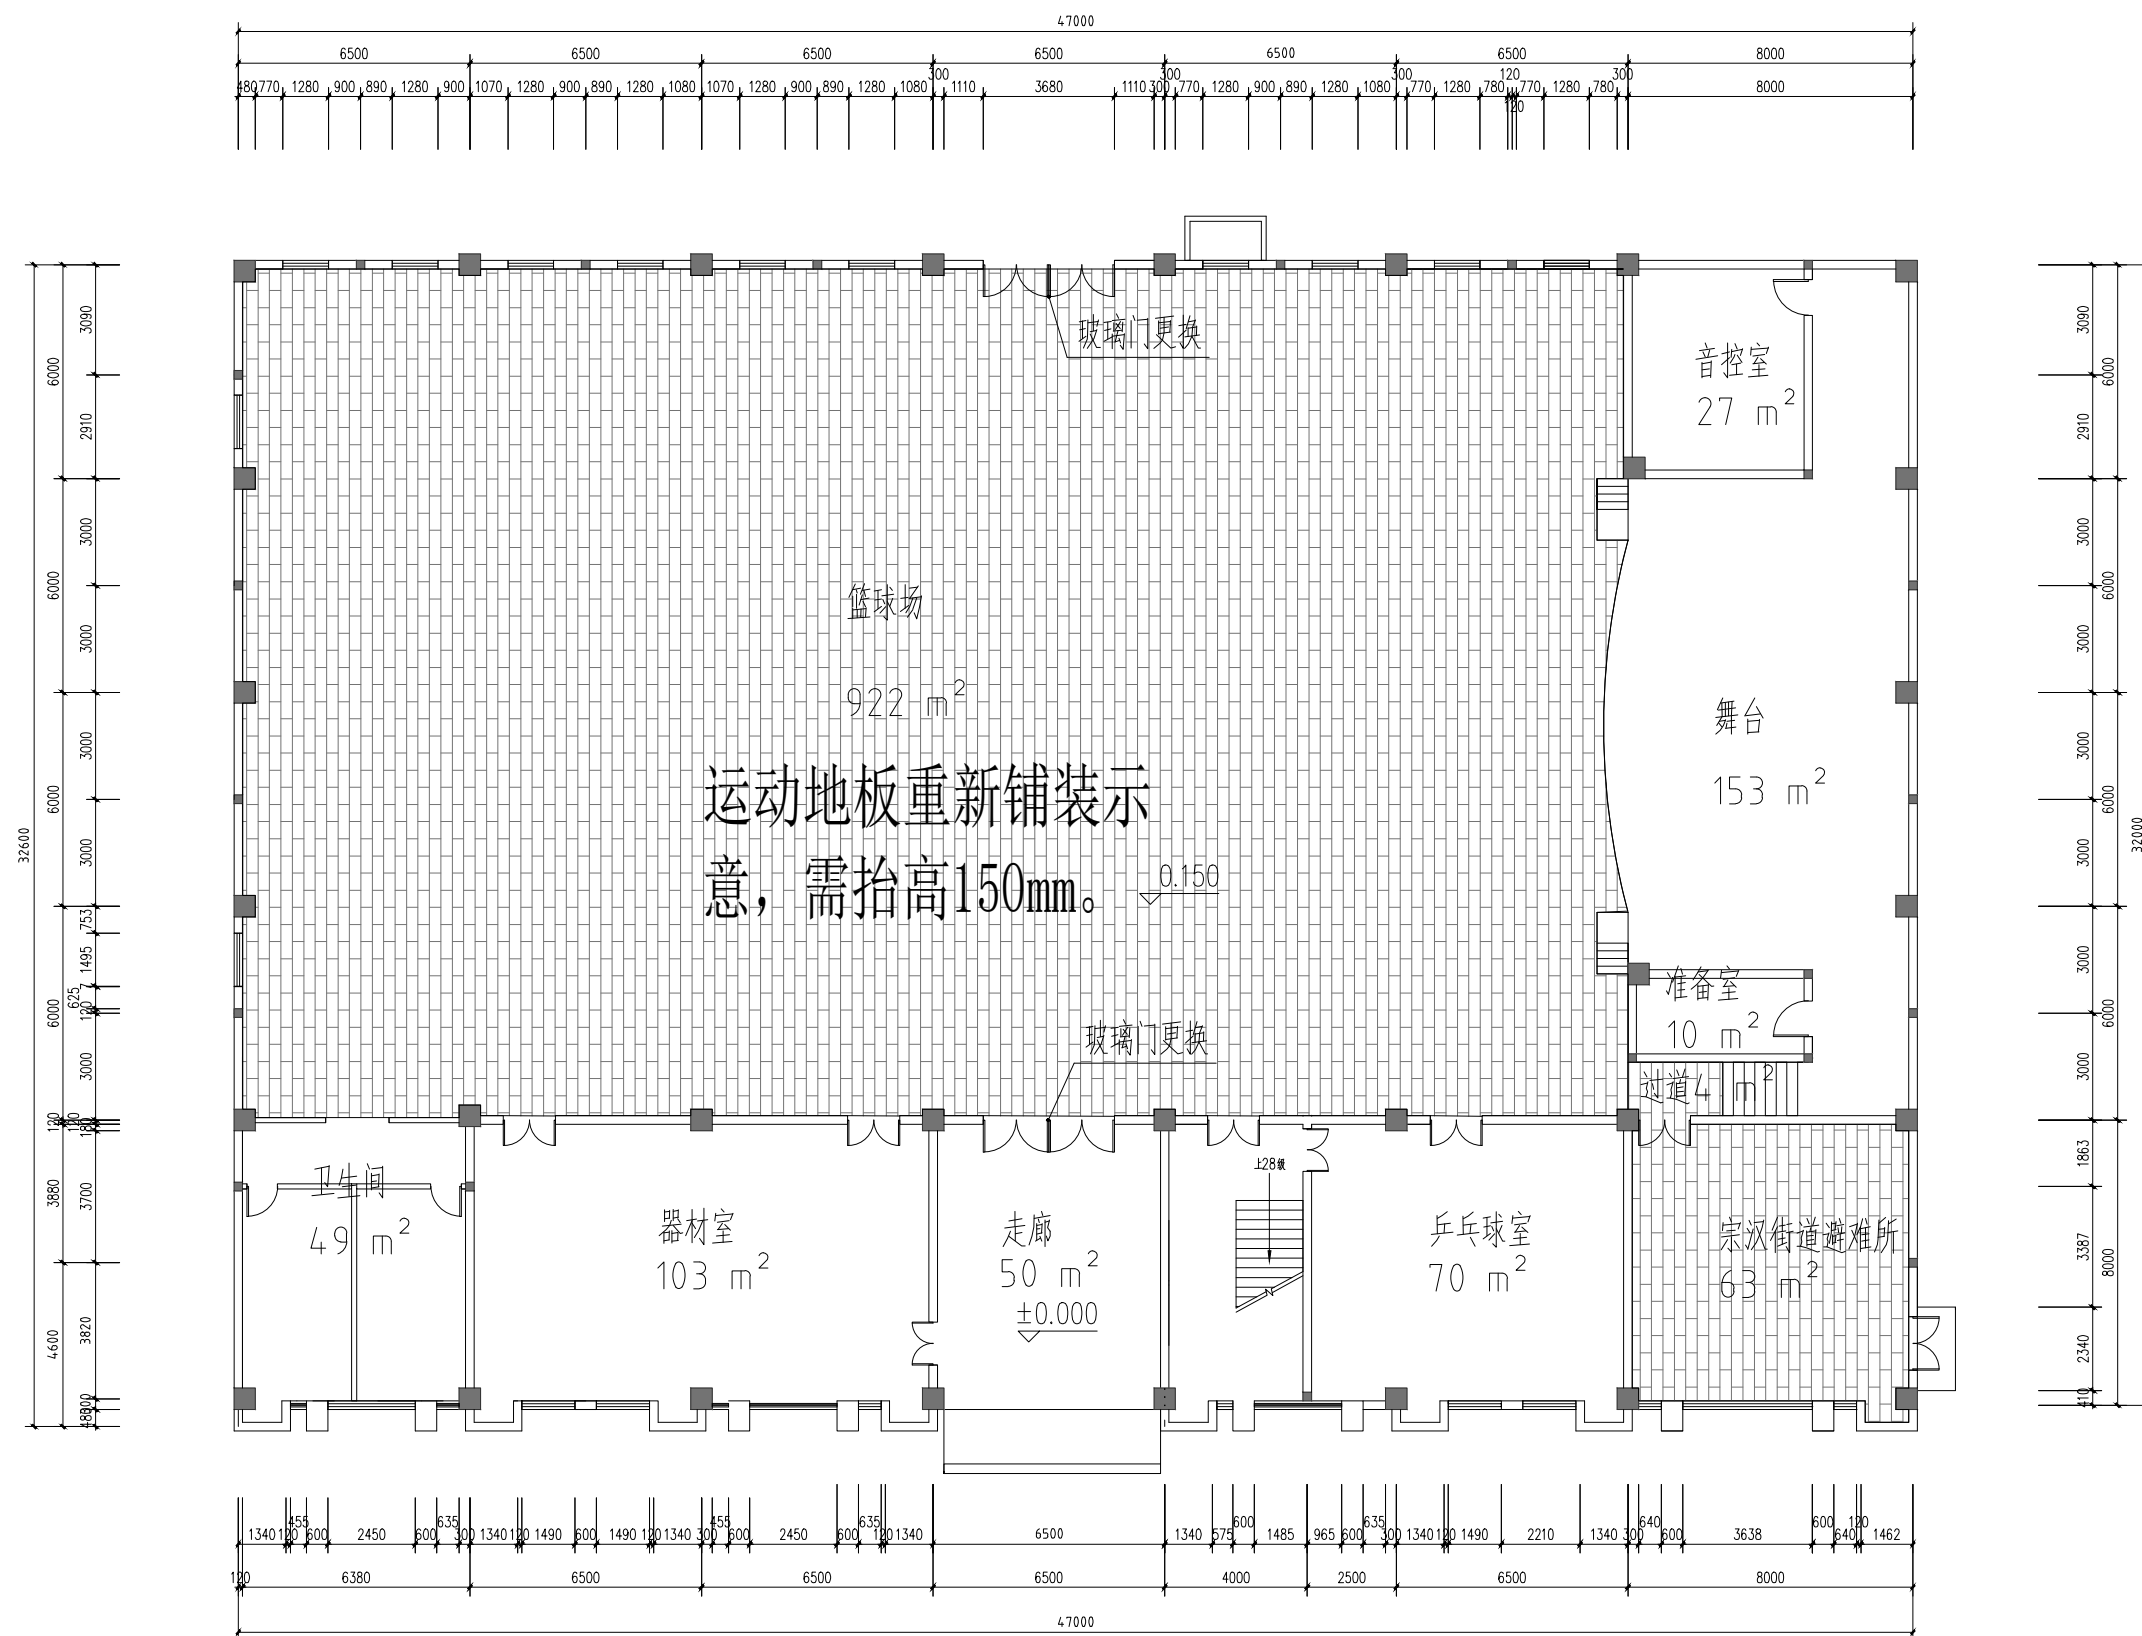

体艺馆一层平面图1:120